
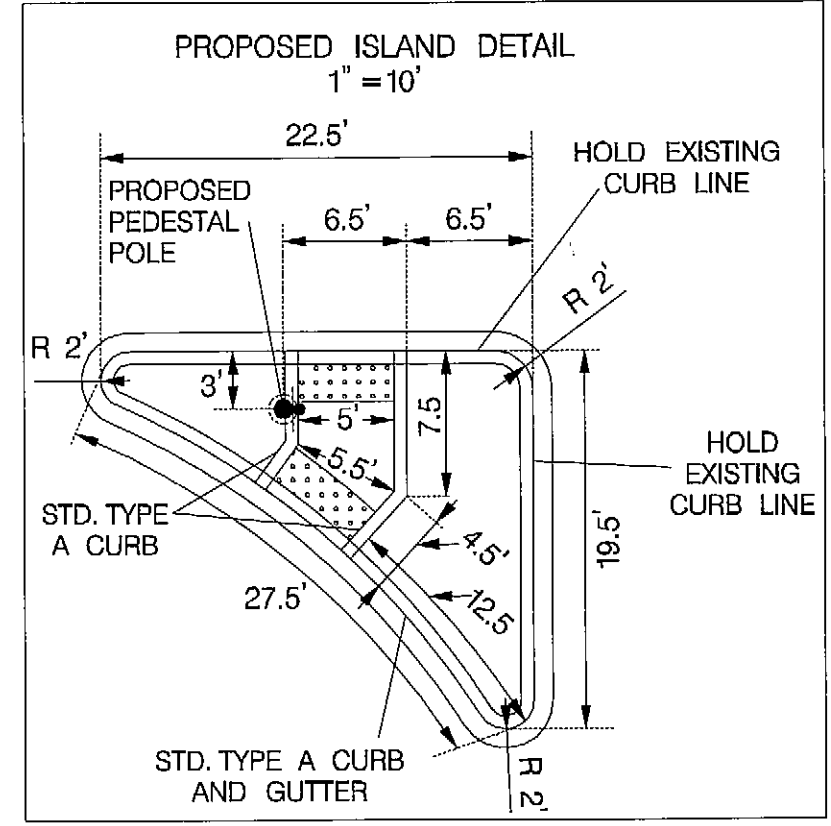


NOTE: PHASES ASSOCIATED BY A DASHED LINE MAY/WILL OPERATE CONCURRENTLY. PHASES ASSOCIATED BY A SOLID LINE WILL NOT OPERATE CONCURRENTLY.

TOD NO: XX424-11
SHA NO: FR552A58/B58
MD 140 @ Silo Hill Road

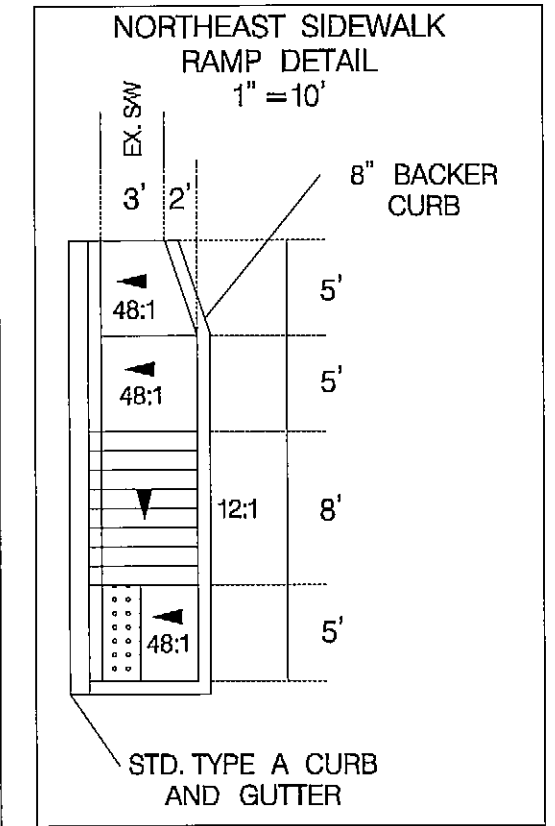

SHA STATE OF MARYLAND DEPARTMENT OF TRANSPORTATION STATE HIGHWAY ADMINISTRATION OFFICE OF TRAFFIC & SAFETY TRAFFIC ENGINEERING DESIGN DIVISION MD 140 (E. MAIN STREET) AT SILO HILL ROAD EMMITSBURG, MARYLAND	
SIGNALIZATION PLAN SHEET	
SCALE: 1"=20' ADVERTISED DATE: 2-26-03 CONTRACT NO.: BW9906B2	
DESIGNED BY: M. HOWELL	COUNTY: FREDERICK
DRAWN BY: T. ZAYDEL	LOGMILE: 10014004.77
CHECKED BY: T. ZAYDEL	TMS NO.: F048
F.A.P. NO.:	TOD NO.:
TS NO. 4209-C	DRAWING SG-01 OF 02
SHEET NO. 01 OF 02	

STV
STV Incorporated
7125 Ambassador Road, Suite 200
Baltimore, MD 21244
www.stvinc.com

BY: guiliane

UTILITY LEGEND			
—E—E—	ELECTRIC CABLES	—SD—SD—	STORM DRAIN
—A—A—	AERIAL CABLES	—G—G—	GAS MAIN
—T—T—	TELEPHONE CABLES	—W—W—	WATER MAIN
—F—F—	FIBER-OPTIC	—S—S—	SEWER MAIN

GEOMETRIC LEGEND	
=====	EXISTING
=====	PROPOSED

APPROVALS		REVISIONS	
TEAM LEADER		① INSTALL APS AND CPS ACROSS WEST LEG	
ASST. DIV. CHIEF		SHA NO. XX424-11	
DIVISION CHIEF		STV NO. 10014004.77	
OFFICE DIRECTOR		B UPGRADE TO FULL SIGNAL	
		SHA NO. AT7835185	10-01-08
		D.EBY CJS JWB MAH WH TH	
		A POLE LOCATION CHANGE DUE TO UTILITY CONFLICT	
		SHA NO. BW9906B2	7-24-03
		MD	

PLOTTED: Wednesday, February 23, 2011 AT 04:35 PM
FILE: I:\PROJECTS\4014285\4014285_0109\Drawings\TRA\PSG-P000-MD140.dgn